



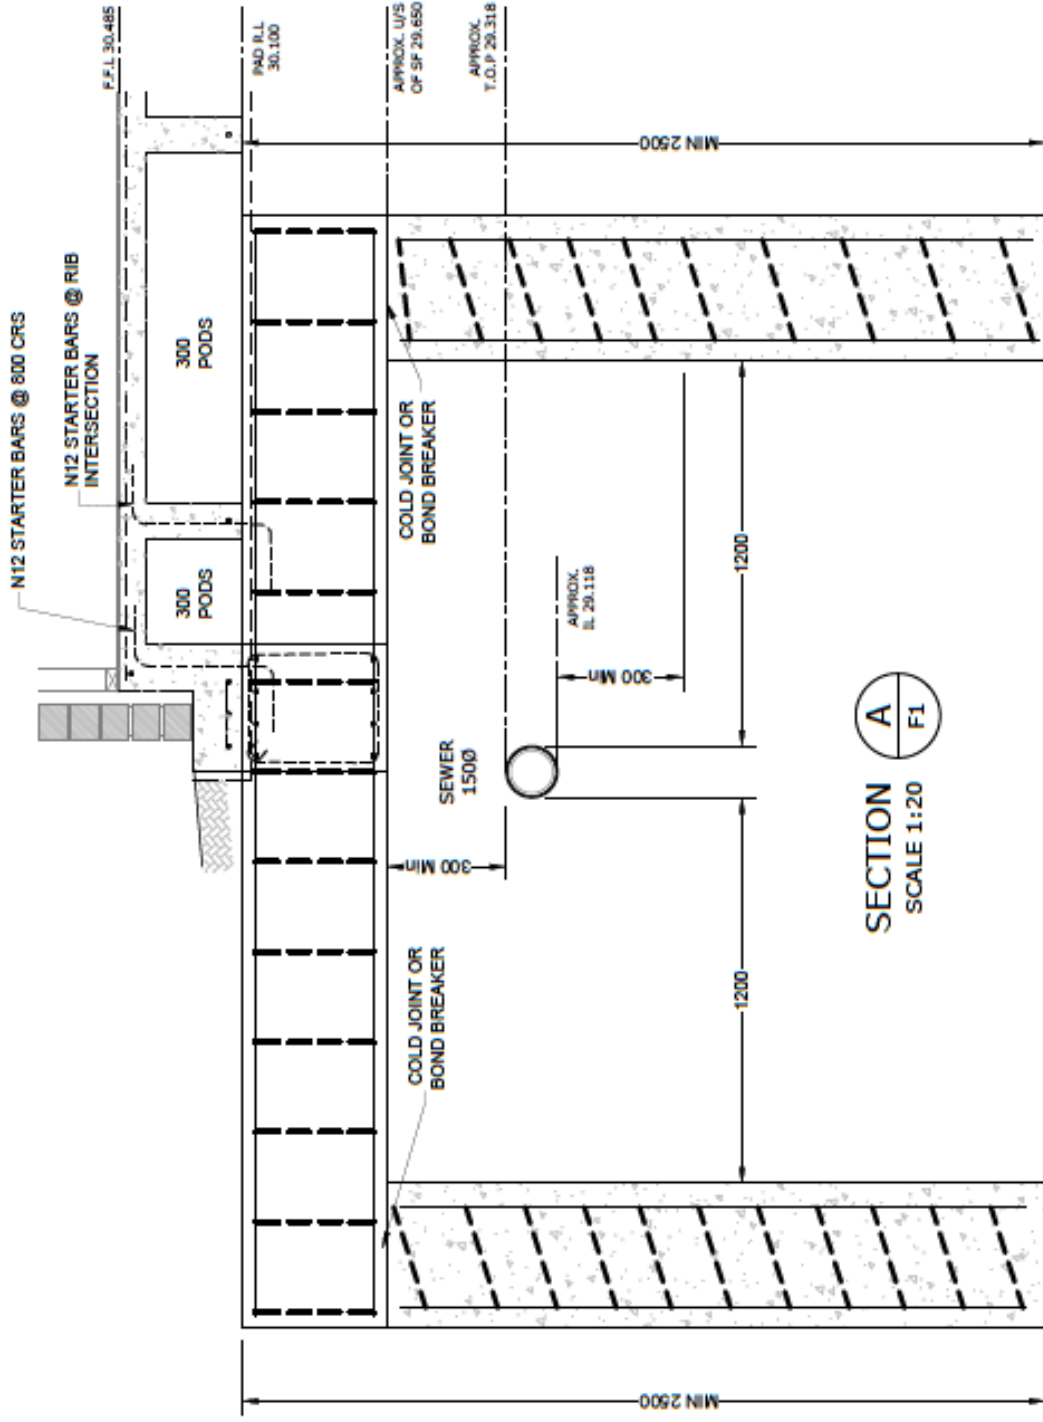


STRICTLY CONFIDENTIAL - ONLY USED FOR THE PURPOSE OF THIS COURSE -
PLEASE DELETE IMMEDIATELY AFTER ASSESSMENT. THANK YOU

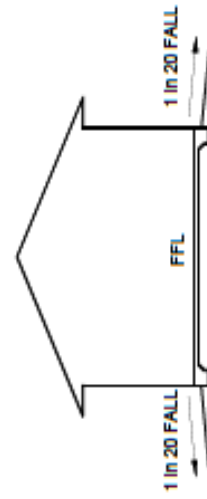

MINIMUM 50mm FALL TO BE MAINTAINED FOR
THE FIRST 100mm FROM THE DWELLING PERIMETER.

TYPICAL SURFACE DRAINAGE DETAIL

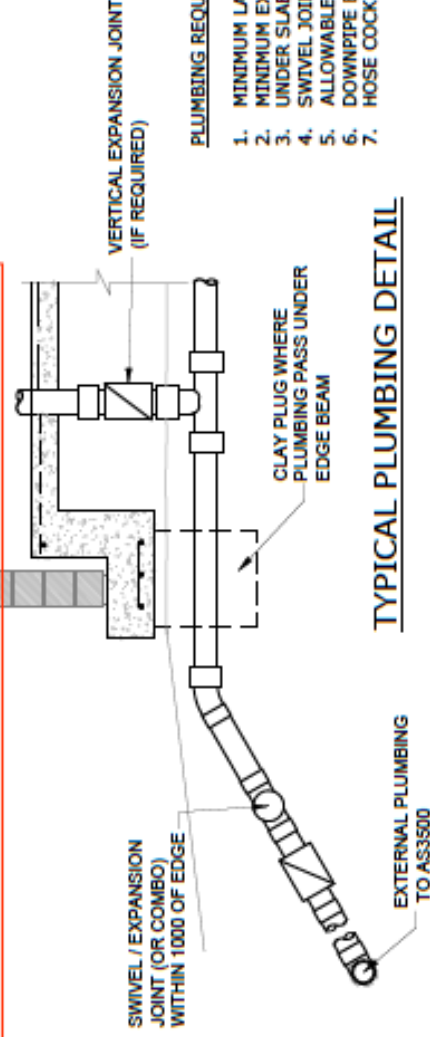

PLUMBING REQUIREMENTS

1. MINIMUM LAGGING : 40mm
2. MINIMUM EXPANSION JOINT LENGTH : 150mm
3. UNDER SLAB VERTICAL JOINTS : NO
4. SWIVEL JOINTS : YES
5. ALLOWABLE JOINT ROTATION : 15 °
6. DOWNPIPE EXPANSION JOINTS : YES
7. HOSE COCK & AC UNIT PITS : YES