


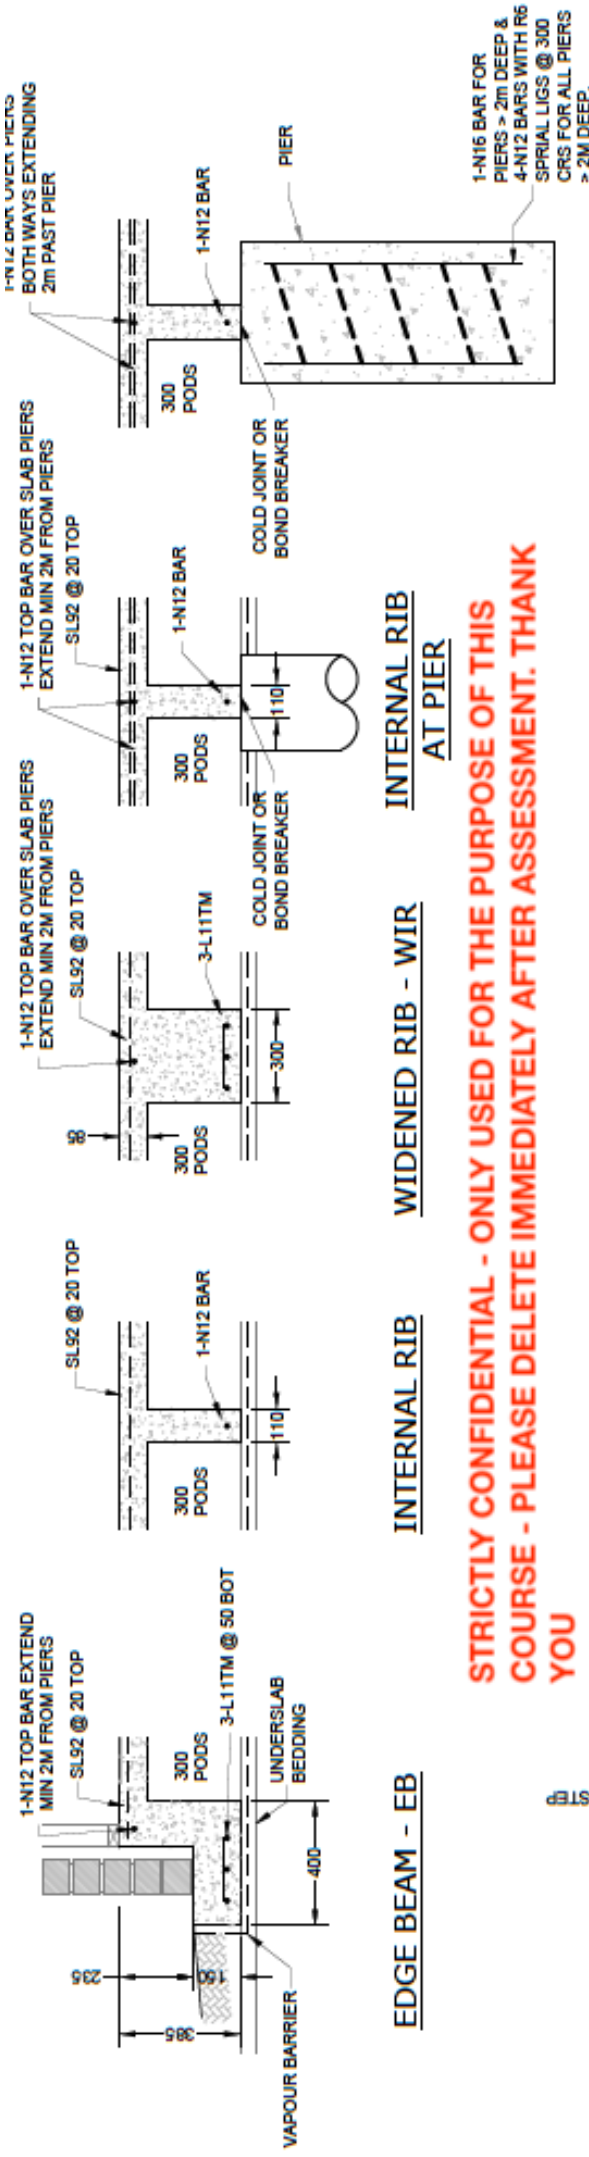


EDGE BEAM - EB      WIDENED RIB - WIR      INTERNAL RIB AT PIER

STRICTLY CONFIDENTIAL - ONLY USED FOR THE PURPOSE OF THIS COURSE - PLEASE DELETE IMMEDIATELY AFTER ASSESSMENT. THANK YOU




COMMON BEAM - CB


PATIO BEAM - PB1

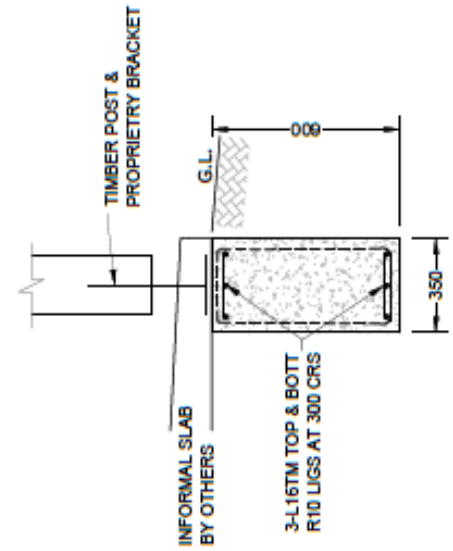

STRIP FOOTING - SF1

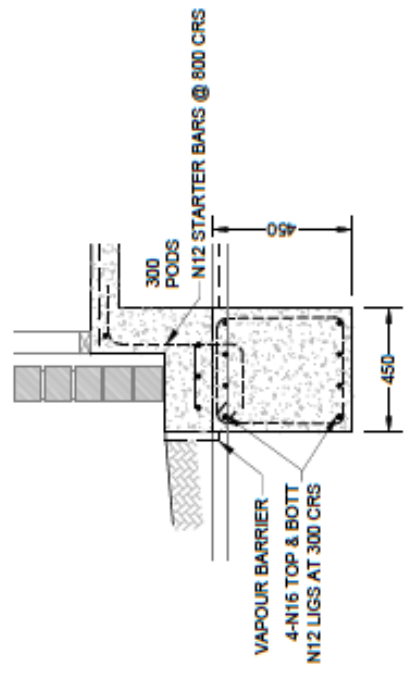

STRIP FOOTING - SF2

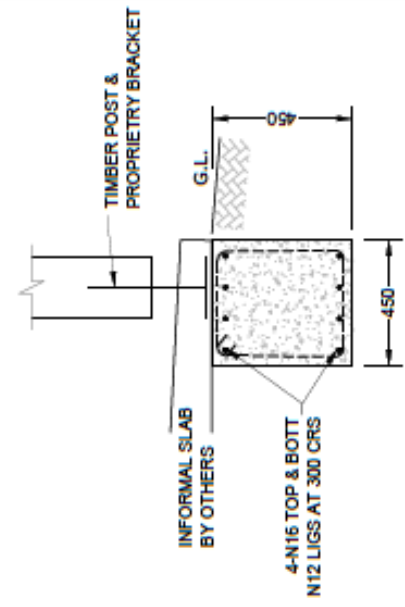

STRIP FOOTING - SF3