

Key Plan



Issue	Description	Date
4	FOR CONSTRUCTION	05.12.18
3	FOR CONSTRUCTION	26.11.18
2	FOR CONSTRUCTION	26.11.18
1	FOR CONSTRUCTION	21.09.18
G	FOR INFORMATION	05.09.18
F	FOR INFORMATION	29.08.18
E	FOR INFORMATION	17.08.18
D	FOR INFORMATION	31.07.18
C	FOR INFORMATION	20.07.18
B	FOR INFORMATION	13.07.18
A	FOR INFORMATION	16.06.18


LEGEND

--- DENOTES IPS DOCUMENTATION SCOPE BOUNDARY

--- DENOTES SURVEYED LINE OF EXISTING FACTORY EDGE


FO-XX DENOTES FOUND OBJECT ITEM NUMBER SIZE SHOWN INDICATIVE ONLY. FINAL SIZES TO BE PROVIDED BY CLIENT FOR COORDINATION

--- DENOTES INDICATIVE SIGNAGE LOCATION FOR COORDINATION ONLY. SIGNAGE NOT PART OF SCOPE OF WORKS

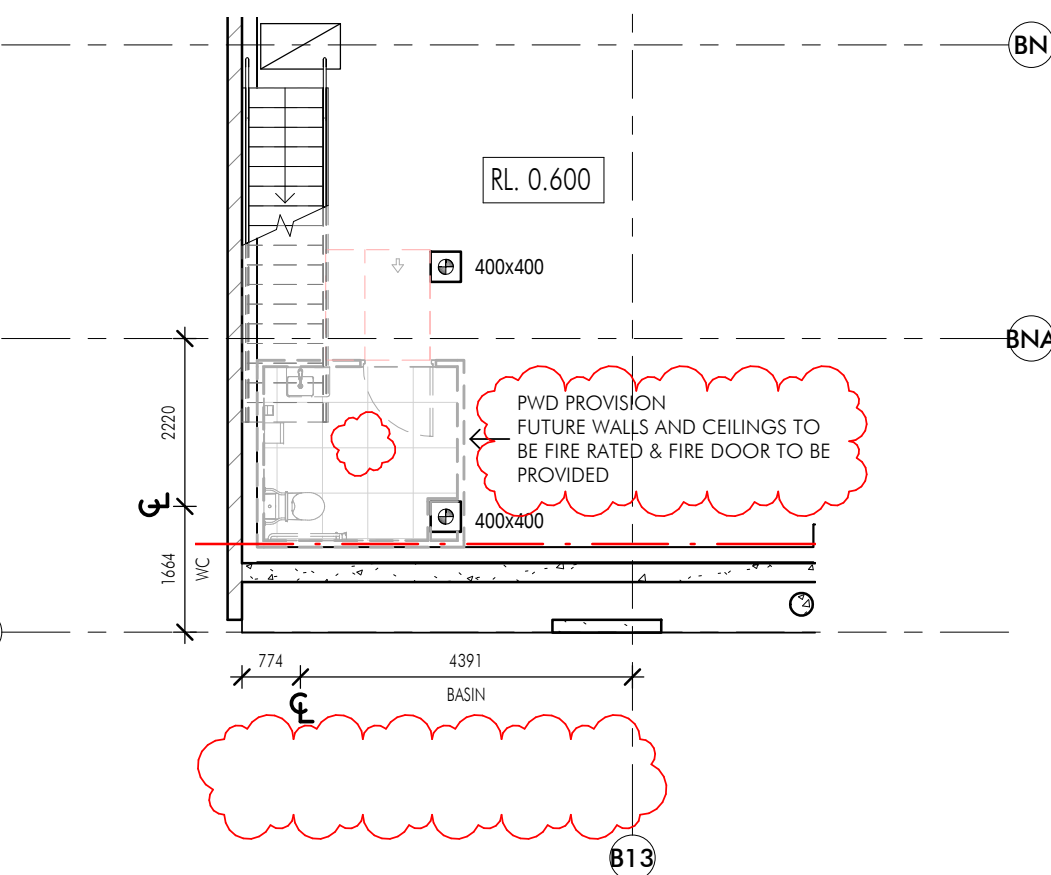


5 LOWER GROUND_PWD
1 : 100


Community Space Area Schedule (GFA)		
Level	Name	Area
LOWER GROUND	COMMUNITY SPACE	337 m ²
GROUND	COMMUNITY SPACE	208 m ²
GROUND	COMMUNITY SPACE STORE	42 m ²
		587 m ²

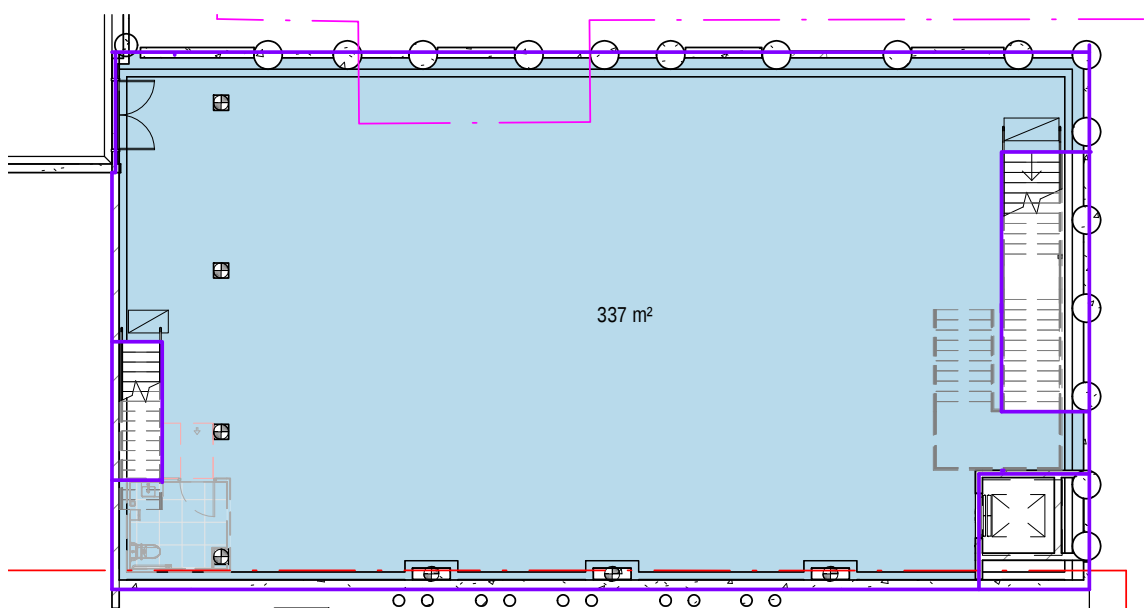


3 COMMUNITY SPACE LOWER GROUND
1 : 200

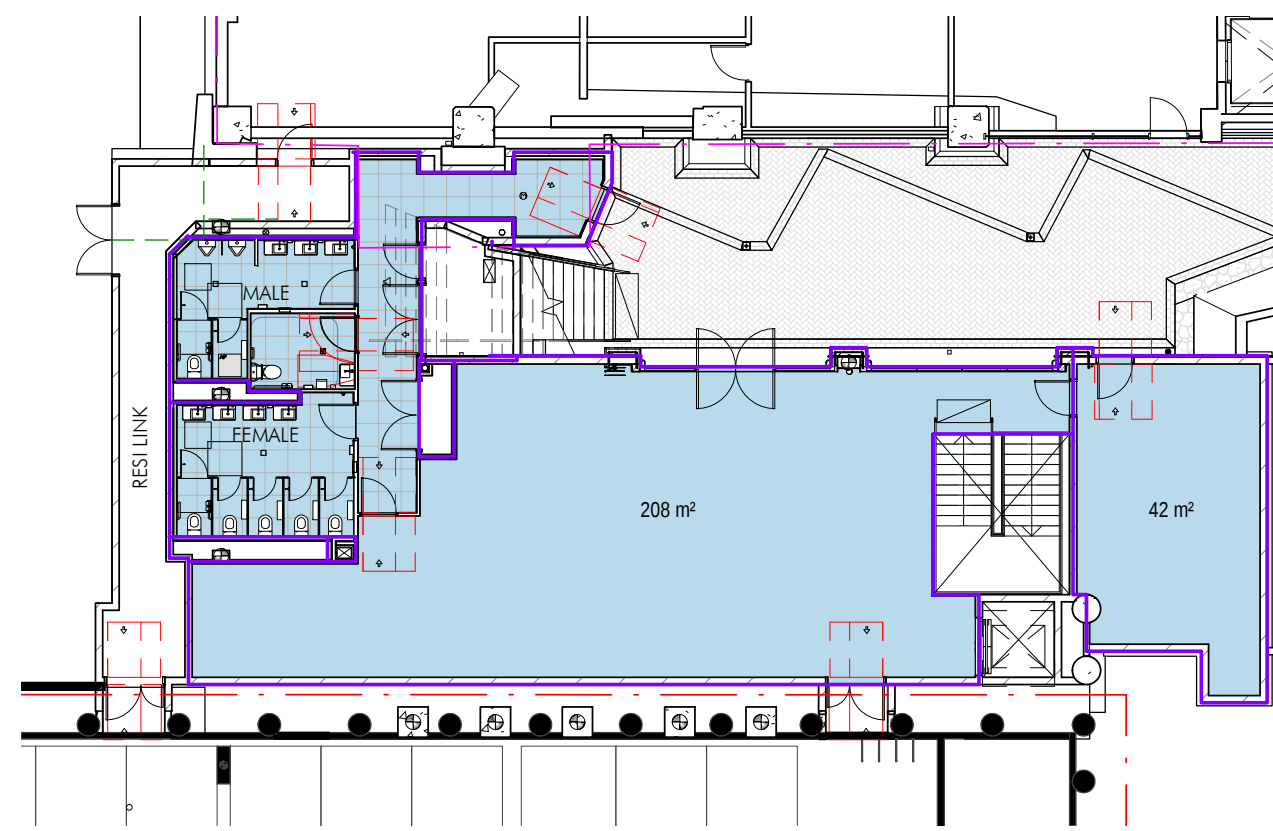

4 COMMUNITY SPACE GROUND
1 : 200

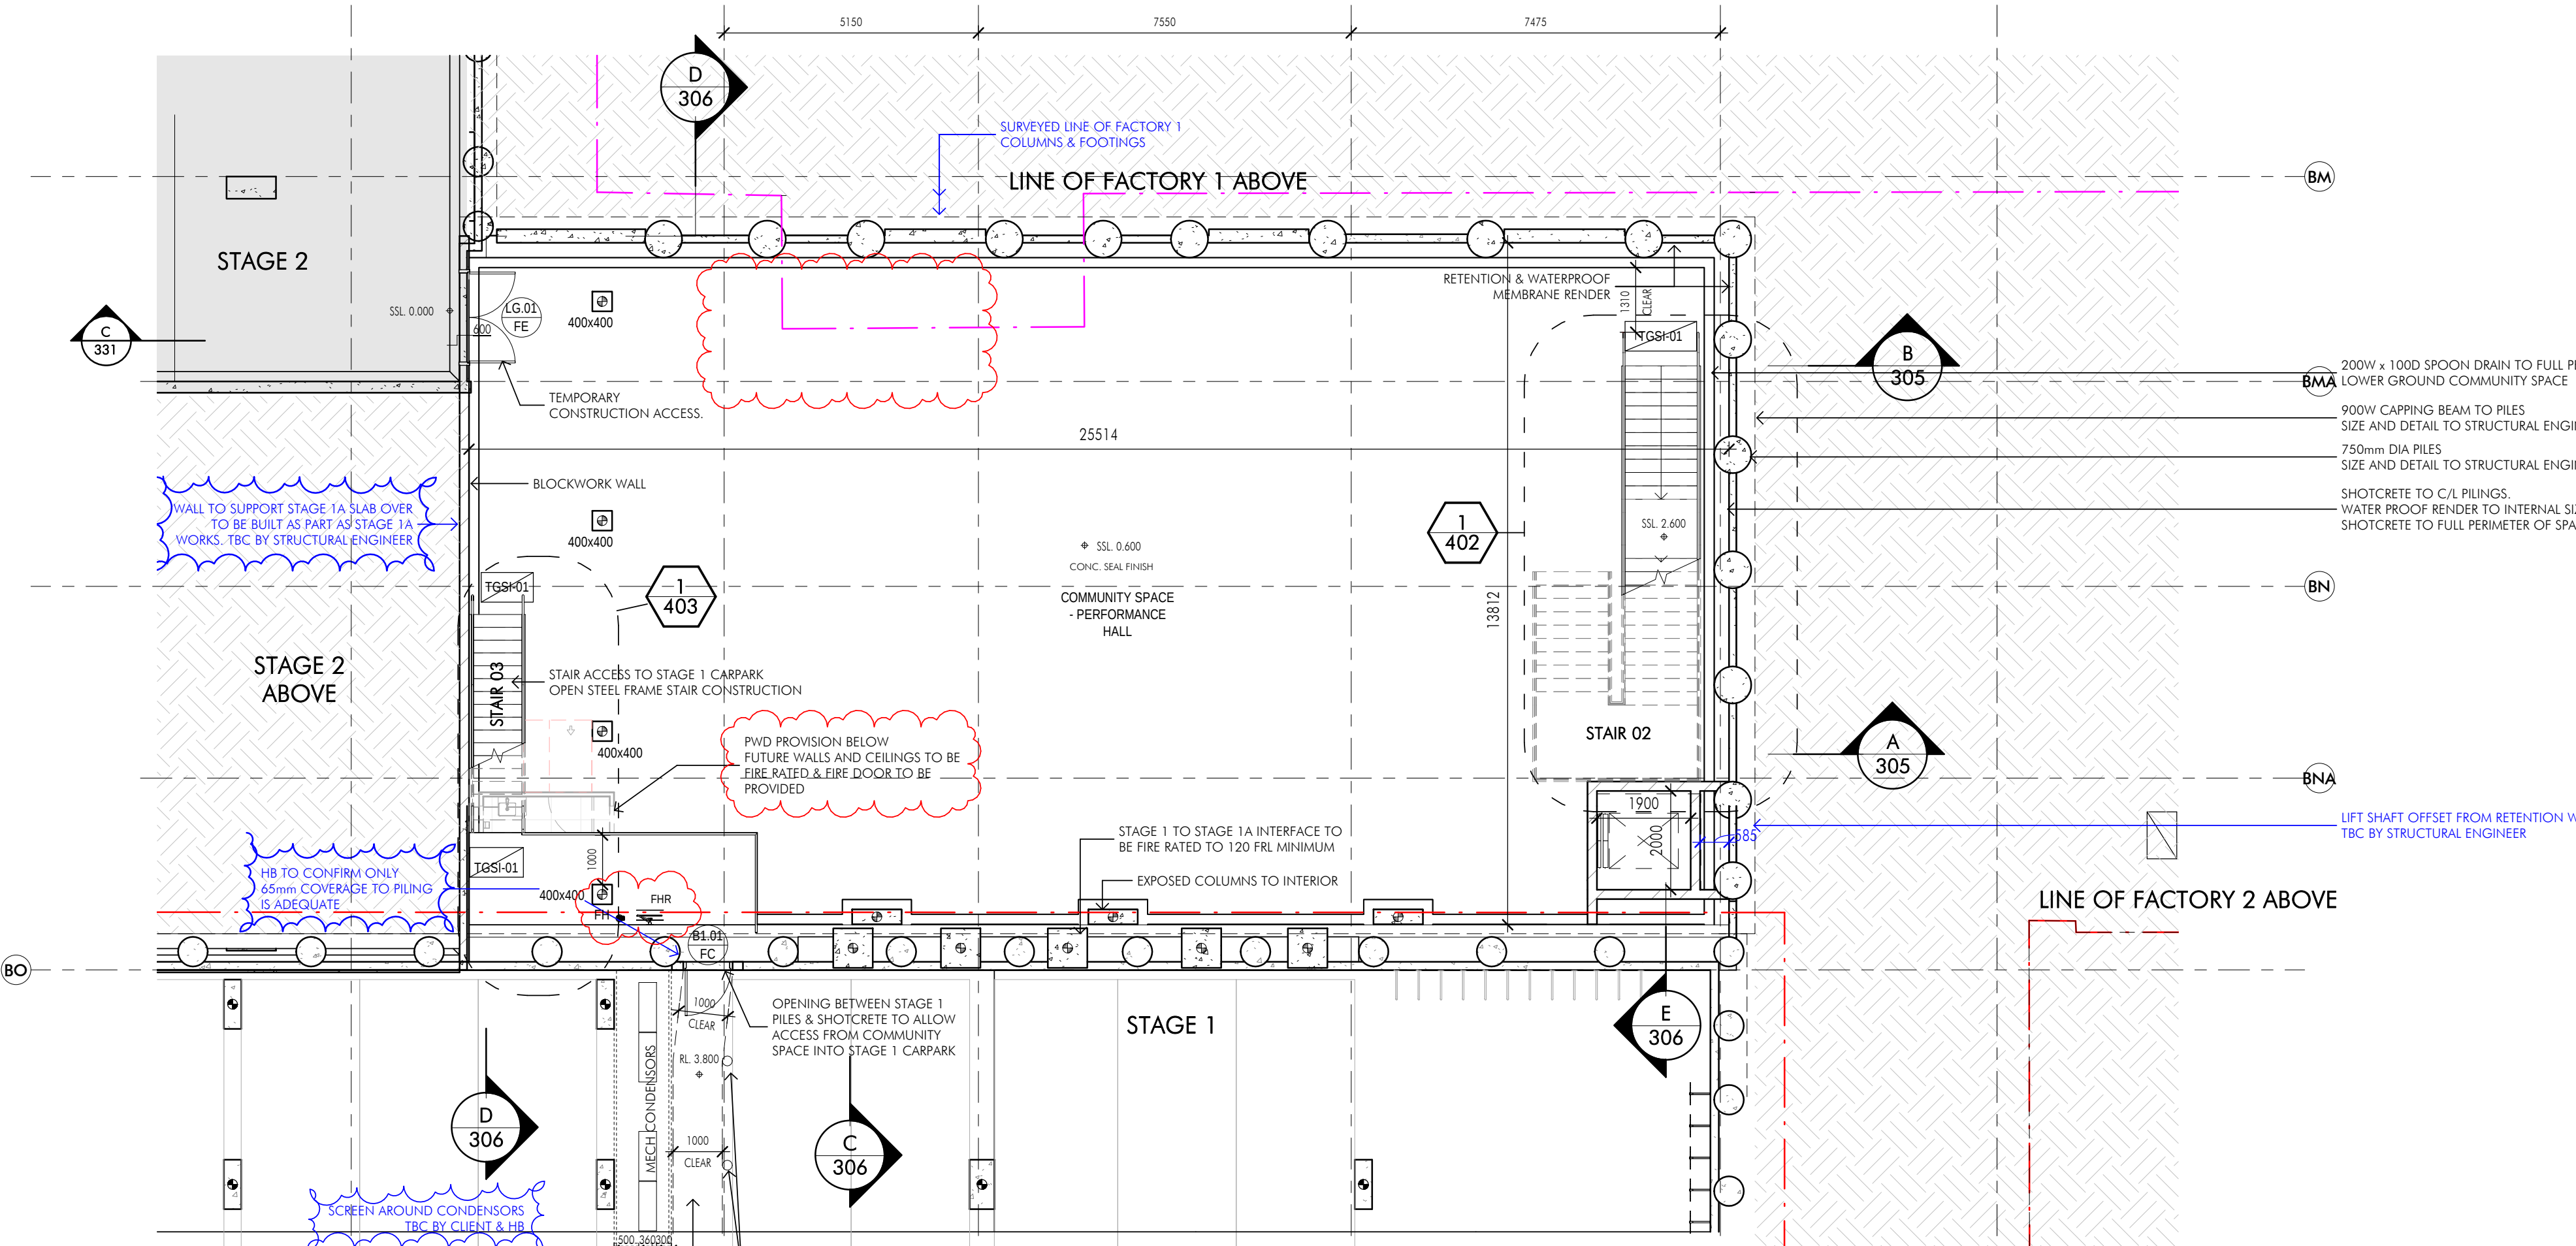

1 LOWER GROUND_COMMUNITY SPACE
1 : 100

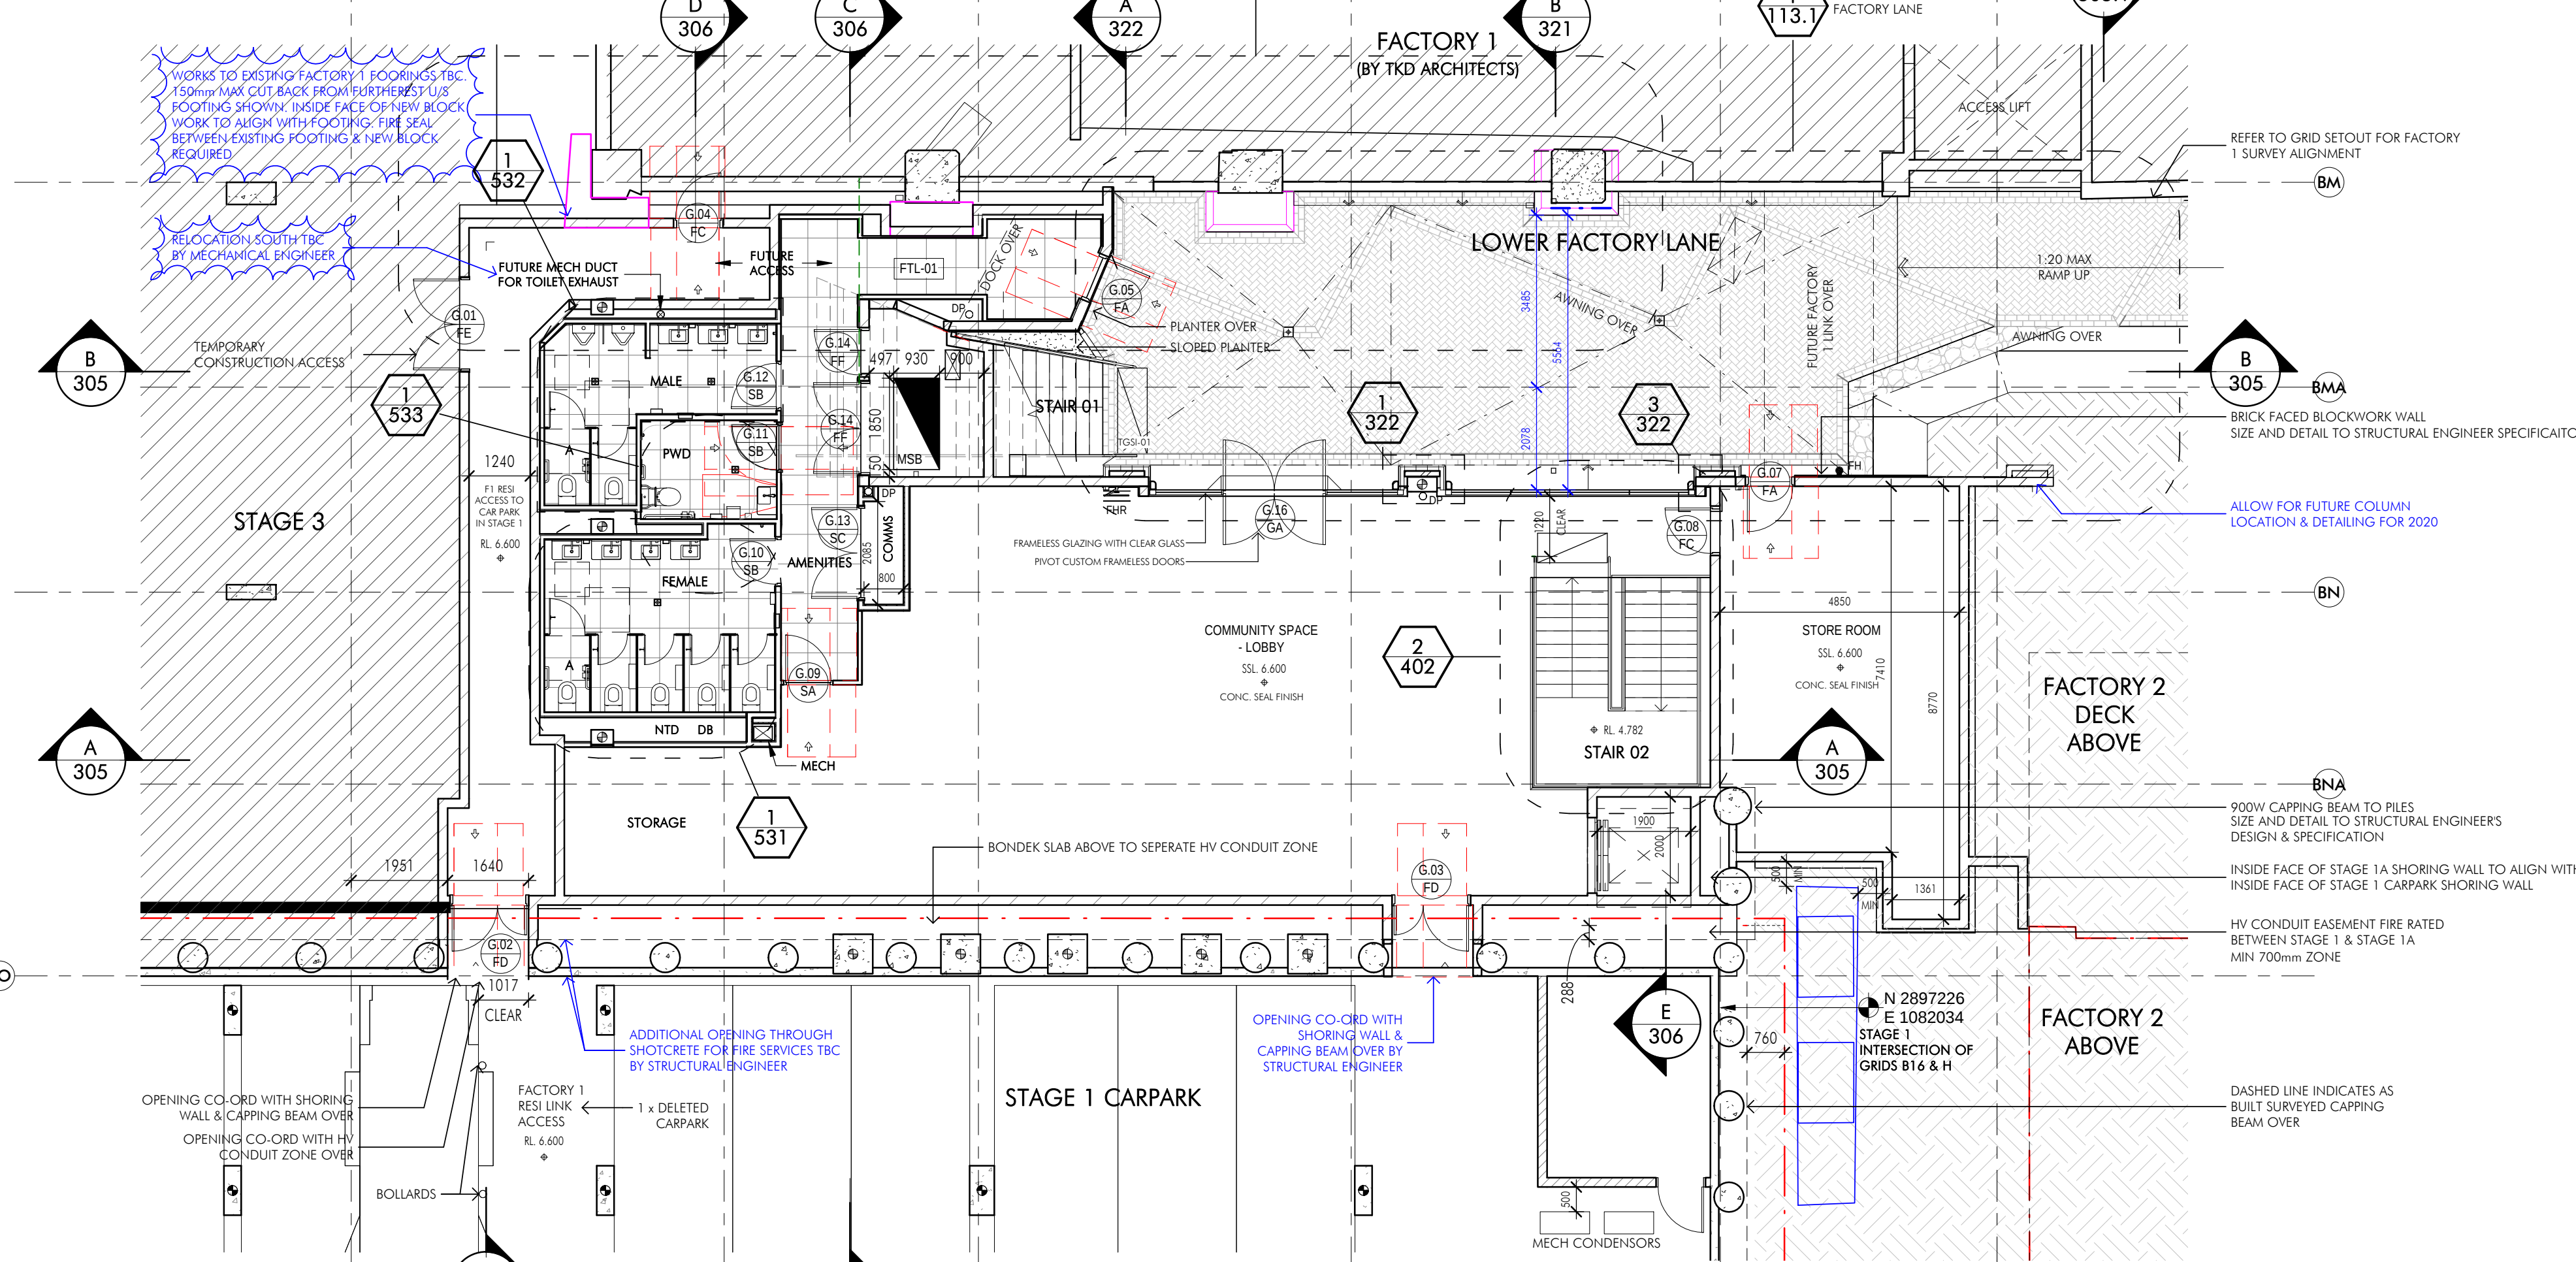

2 GROUND_COMMUNITY LOBBY
1 : 100

Client

Builder

Established 1912

Project Name
WEST VILLAGE - STAGE 1A

Project Address
111 BOUNDARY ST. WEST END. BRISBANE

Drawing Title
COMMUNITY CENTRE

GENERAL ARRANGEMENT PLANS

Author:	Checker:	Sheet Size:	Scale:
MA	DC	A1	1:100
Drawing Number:			Issue:
WV1A_A_112			4

nettletontribe

nettleton tribe partnership Pty Ltd ABN 58 161 683 122
Level 5, 344 Queen Street, Brisbane, QLD 4000
t +61 7 3239 2444
e: brisbane@nettletontribe.com.au w: nettletontribe.com.au